

**MAJOR MODIFICATION FORM
FOR LARGE CONSTRUCTION GENERAL PERMIT**
Coverage No. MSR10 8 2 4 0 County Madison



MISSISSIPPI DEPARTMENT OF
ENVIRONMENTAL QUALITY

INSTRUCTIONS

Coverage recipients shall notify the Mississippi Department of Environmental Quality at least 30 days in advance of the following activities (check all that apply). This form should be submitted with a modified Storm Water Pollution Prevention Plan (SWPPP), updated USGS topographic map, Corps of Engineers Section 404 documentation and wastewater collection and treatment information, as appropriate.

☐ SWPPP details have been developed and are ready for MDEQ review for subsequent phases of an existing, covered project.

☒ "Footprint" identified in the original LCNOI is proposed to be enlarged.

This form must be signed by the current coverage recipient under Mississippi's Large Construction General Permit. A different developer of new phases of existing subdivisions must apply for separate permit coverage through the submittal of a new complete LCNOI package. Coverage recipients are authorized to discharge storm water associated with proposed expansions of existing subdivisions or subsequent phases, under the conditions of the General Permit, only upon receipt of written notification of approval by MDEQ. All other modifications, such as changes of erosion and sediment controls used, must be in accordance with ACT6, S-1 (6) and S-2 (7) of the General Permit.

ALL INFORMATION MUST BE COMPLETED (indicate "N/A" where not applicable)

COVERAGE RECIPIENT INFORMATION

COVERAGE RECIPIENT CONTACT NAME: Charles King TEL # (770) 423-8005
COMPANY NAME: The Conlan Company
STREET OR P.O. BOX: 1800 Parkway Place - Suite 1010
CITY: Marietta STATE: GA ZIP: 30067 E-MAIL: cking@conlancompany.com

PROJECT INFORMATION

PROJECT NAME: Project Pine
CITY: Canton
ADDITIONAL ACREAGE TO BE DISTURBED: 23.5 Acres TOTAL PROJECT ACREAGE: 93.5

I certify under penalty of law that this document and all attachments were prepared under my direction or supervision in accordance with a system designed to assure that qualified personnel properly gathered and evaluated the information submitted. Based on my inquiry of the person or persons who manage the system, or those persons directly responsible for gathering the information, the information submitted is, to the best of my knowledge and belief, true, accurate and complete. I am aware that there are significant penalties for submitting false information, including the possibility of fine and imprisonment for knowing violations.


Signature (must be signed by coverage recipient)


Charles King
Printed Name

7-27-2020
Date


Vice President
Title

Please submit this form to:

Chief, Environmental Permits Division
MS Department of Environmental Quality, Office of Pollution Control
P.O. Box 2261
Jackson, Mississippi 39225

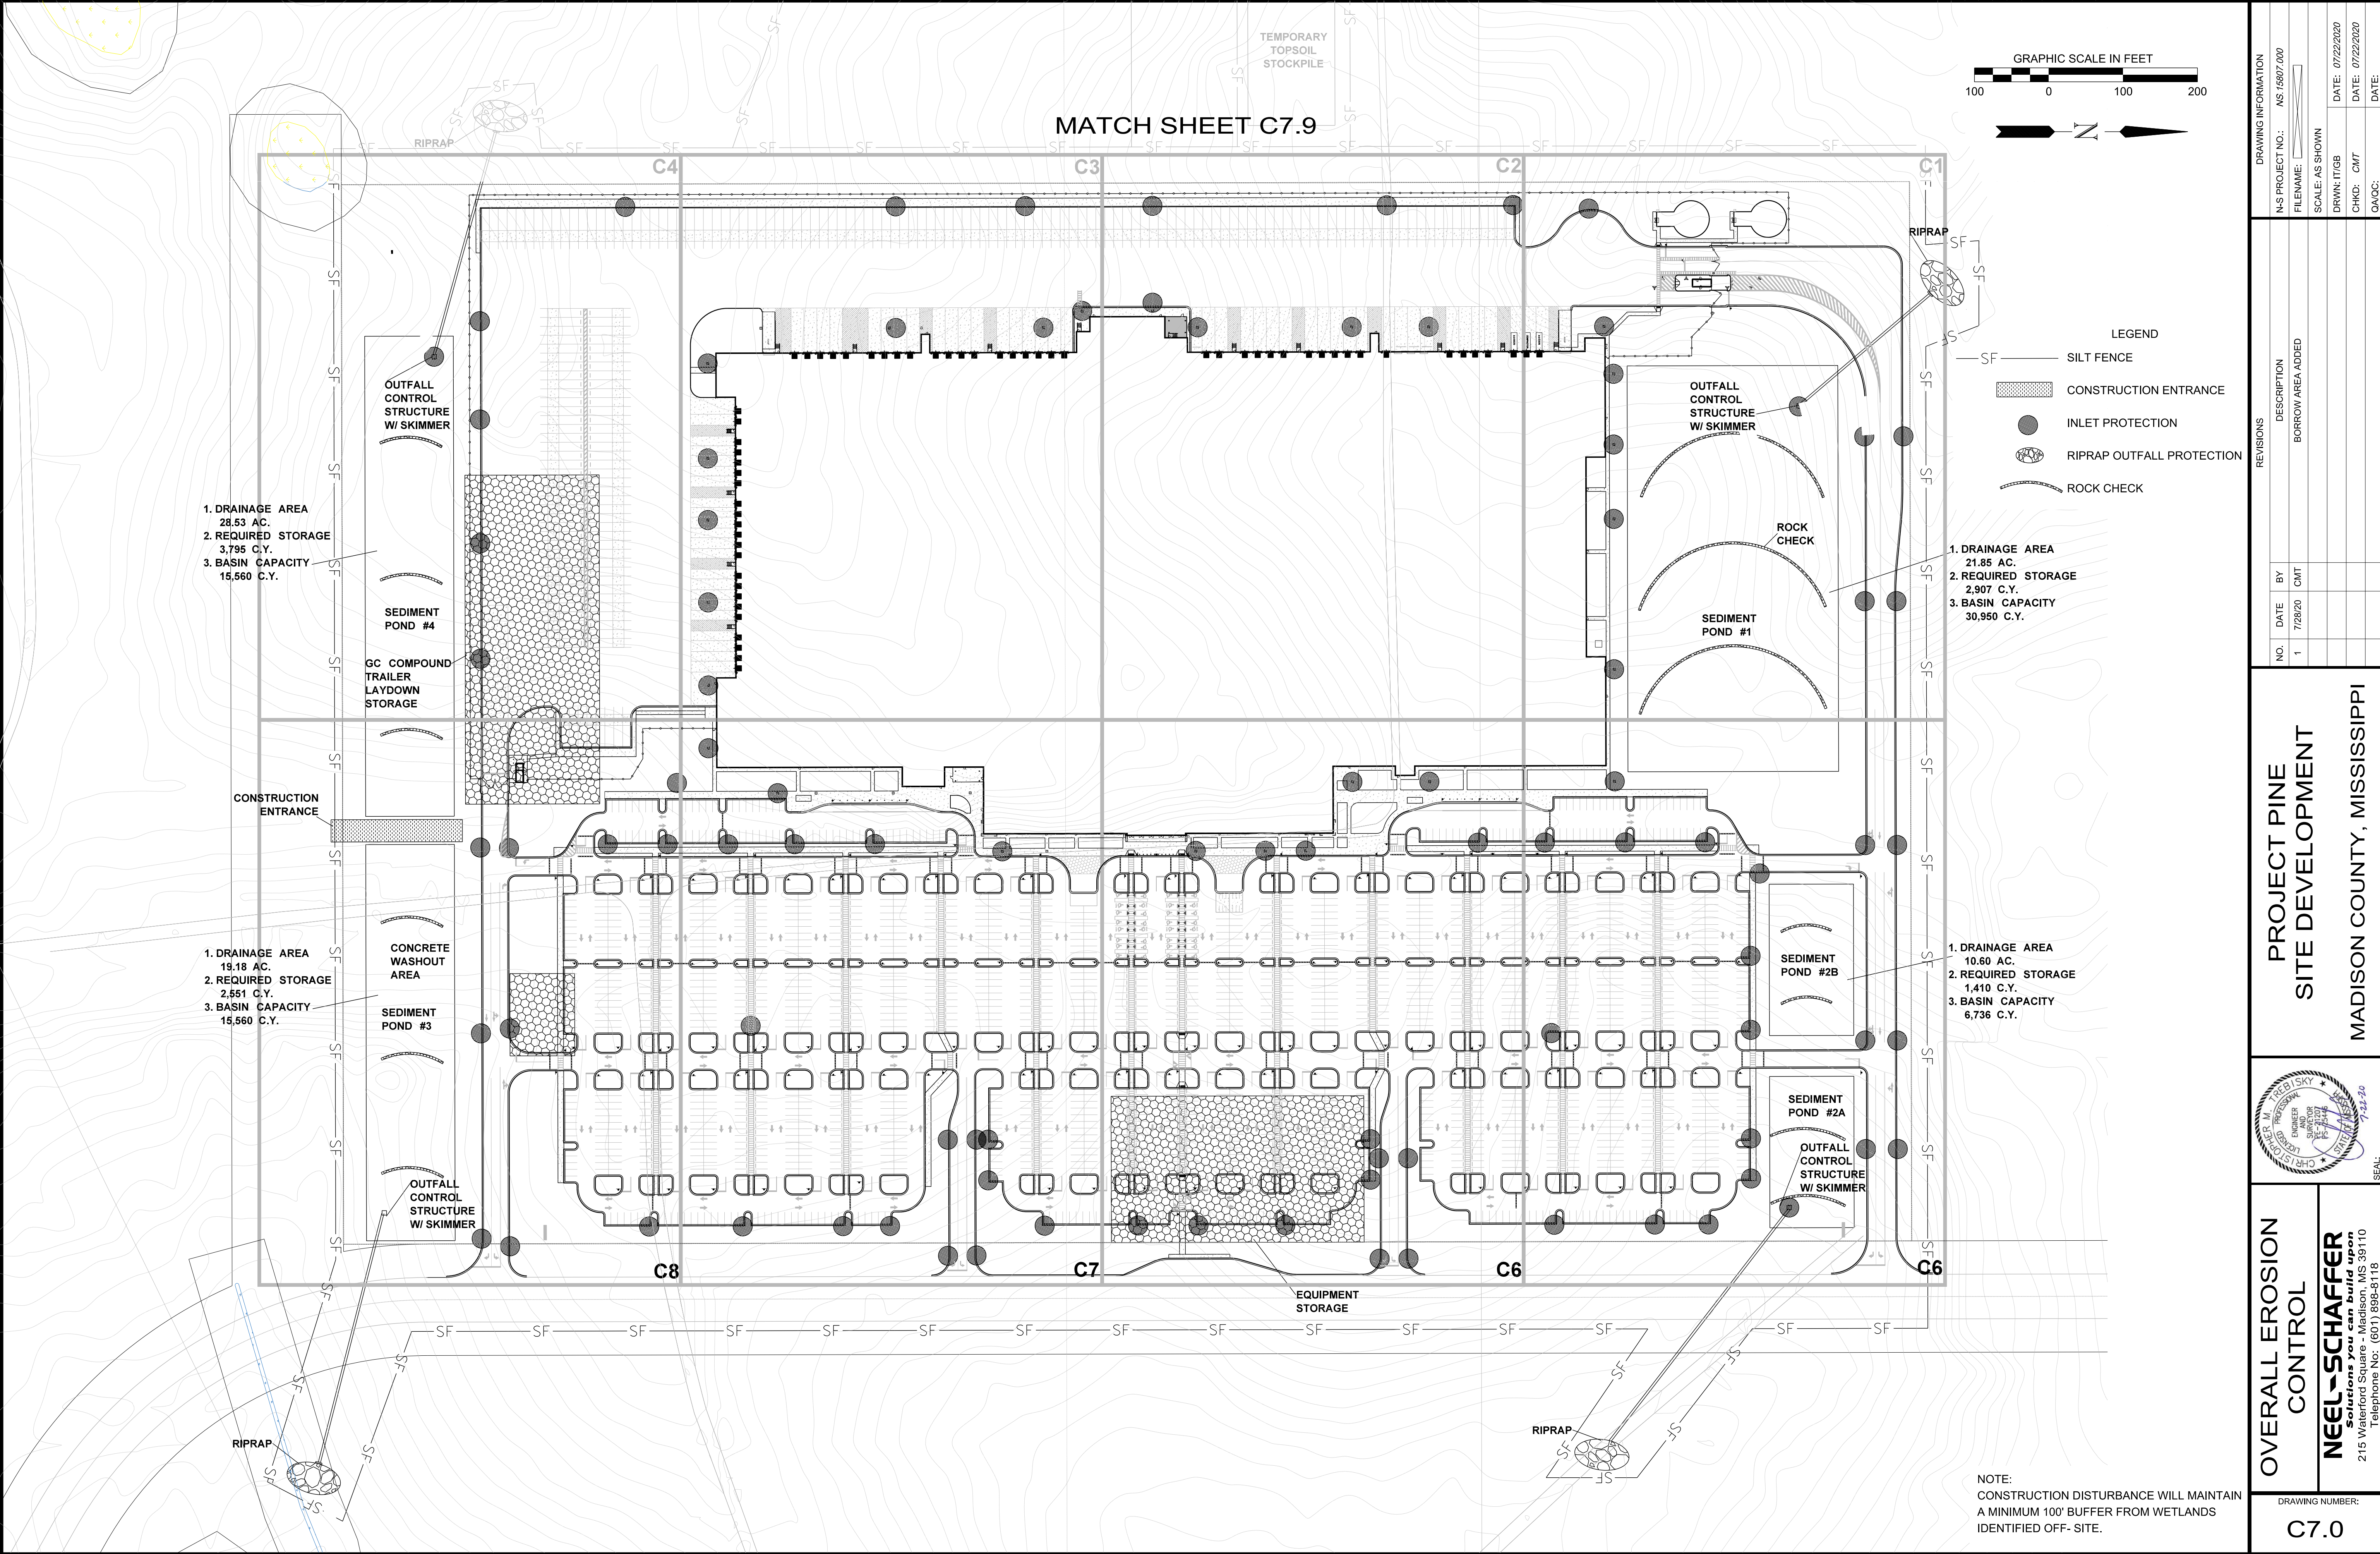

DRAWING INFORMATION			REVISIONS			PROJECT PINE			OVERALL EROSION CONTROL		
N-S PROJECT NO.:	NS 15807.000	FILENAME:	DESCRIPTION	NO.	DATE	BY	DATE	7/29/20	CMT	1	7/29/20
SCALE:	AS SHOWN	DRAWN:	BORROW AREA ADDED								
DATE:	07/22/2020	DATE:									
CHKD:	CMT	DATE:									
QA/QC:		DATE:									
MADISON COUNTY, MISSISSIPPI			SEAL:			NEEL-SCHAFFER			DRAWING NUMBER:		
215 Waterford Square Madison, MS 39110 Telephone No.: (601) 898-8118			7/22/20			C7.0					

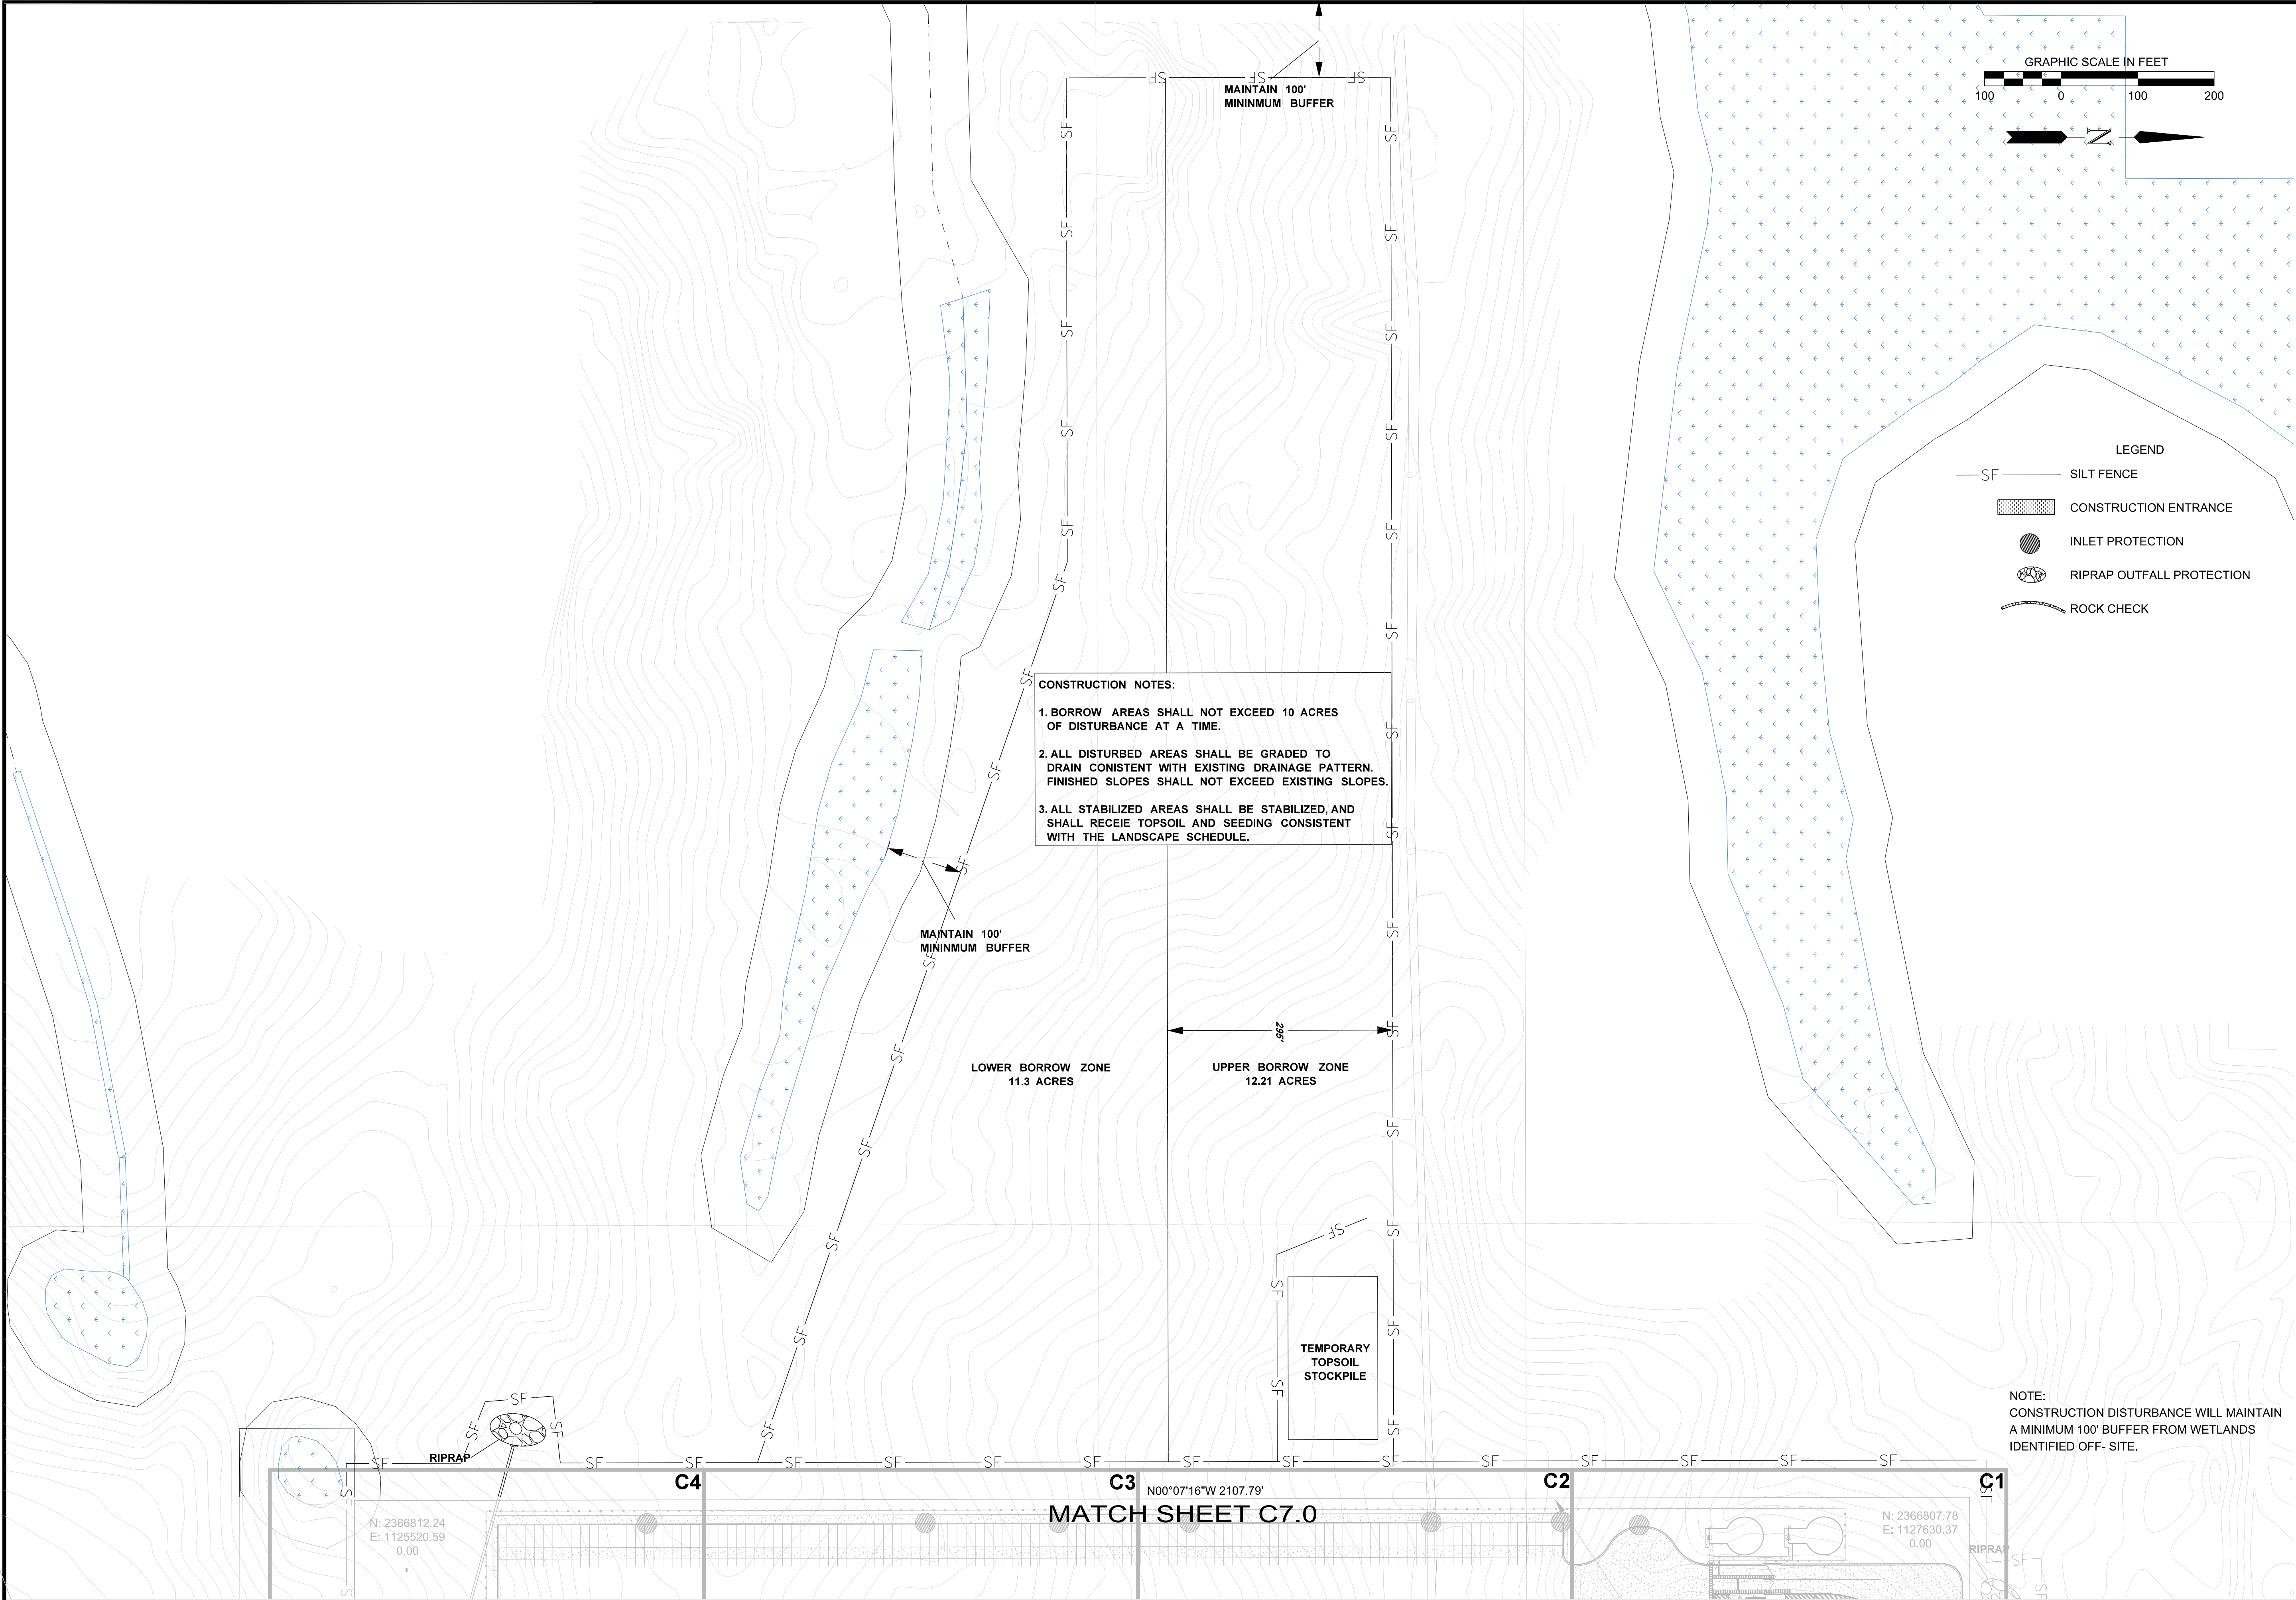

DRAWING INFORMATION		NO.		DATE	BY	DESCRIPTION	
N-S PROJECT NO.: NS 15807.000							
FILE NAME:							
SCALE: AS SHOWN							
DRWN: TIGB						DATE: 07/22/2020	
CHKD: CMT						DATE: 07/22/2020	
QA/QC:						DATE:	
<div>OVERALL EROSION CONTROL</div> <div>PROJECT PINE SITE DEVELOPMENT</div> <div>MADISON COUNTY, MISSISSIPPI</div>							
<div>SEAL: </div> <div>NEEL SCHAFFER</div> <div>215 Valedford Square Madison, MS 39110</div> <div>Telephone No.: (601) 898-8118</div>							
DRAWING NUMBER: C7.9							