



MISSISSIPPI DEPARTMENT OF  
ENVIRONMENTAL QUALITY

RECEIVED  
FEB 23 2016  
Dept. of Environmental Quality

# BASELINE STORM WATER GENERAL PERMIT RE-COVERAGE FORM

FOR COVERAGE UNDER MISSISSIPPI'S REISSUED  
BASELINE GENERAL PERMIT MSR00  
GENERAL NPDES COVERAGE NO. MSR00 1 9 2 1

## INSTRUCTIONS

The submittal of this form is required to receive coverage under the reissued Baseline General Permit. This form must be completed and returned to the address printed at the bottom of page 2 within 45 days of the date of the Letter of Instruction for Re-Coverage.

The signatory of this form must be the owner or operator who is the current coverage recipient (i.e., not the environmental consultant). The coverage recipient is responsible for permit compliance.

Re-submittal of the Storm Water Pollution Prevention Plan (SWPPP) is not required, even if amendments must be added to meet new permit conditions. However, amendments to the SWPPP must be submitted with the "Re-Coverage Form" if there has been a change in design, construction, operation, or maintenance of the facility, which may increase the discharge of pollutants to waters of the State or the SWPPP proves to be ineffective in controlling storm water pollutants.

If the facility is out of business or no longer a regulated facility, please request termination of coverage by completing the Request for Termination (RFT) Form found in the Baseline Forms Package. Facilities that continue to discharge wastewater without applicable permit coverage are in violation of state law.

Do not submit this form if submitting a "Request for Termination" (RFT).

Do not submit this form if submitting a "No Exposure Certification."

**ALL FORM BLANKS MUST BE COMPLETED** (enter "NA" if not applicable).

The Certificate of Coverage should be mailed to: ☐ owner/operator ☒ facility (please check one)

## COVERAGE RECIPIENT INFORMATION

CONTACT NAME & POSITION: Dena Walker/General Manager

COMPANY NAME: XPO Logistics

STREET OR P.O. BOX: 7762 Highway 178

CITY: Olive Branch STATE: MS ZIP: 38654

PHONE NUMBER (662) 892-1880 EMAIL: dena.walker@xpo.com

## FACILITY INFORMATION

FACILITY NAME: XPO Logistics

CONTACT NAME & POSITION: Dena Walker/General Manager

CONTACT PHONE NUMBER (662) 892-1880 EMAIL: dena.walker@xpo.com

PRIMARY STANDARD INDUSTRIAL CLASSIFICATION (SIC) CODE & DESCRIPTION OF INDUSTRIAL ACTIVITY:  
4 2 1 3 Tucking except local

PHYSICAL SITE ADDRESS: STREET: 7762 Highway 178

CITY: Olive Branch COUNTY: DeSoto ZIP: 38654

PROVIDE THE COORDINATES OF THE PLANT ENTRANCE:  
LATITUDE: 34 degrees 58 minutes 47 seconds LONGITUDE: 89 degrees 50 minutes 59 seconds

NEAREST NAMED RECEIVING STREAM FOR STORM WATER LEAVING THE SITE: MS4 to Camp Creek

IS RECEIVING STREAM ON MDEQ's 303(d) LIST? ☐ YES ☒ NO

HAS A TMDL BEEN ESTABLISHED FOR THE RECEIVING STREAM SEGMENT? ☐ YES ☐ NO

## STORM WATER POLLUTION PREVENTION PLAN (SWPPP)

1. IS A COPY OF THE SWPPP AT THE PERMITTED SITE? ☒ YES ☐ NO
2. IS THE SWPPP UP-TO-DATE AND EFFECTIVE IN CONTROLLING STORM WATER POLLUTANTS? ☒ YES ☐ NO  
IF NO, PLEASE ATTACH REQUIRED SWPPP AMENDMENTS (see Instructions on front page).

I certify under penalty of law that this document and all attachments were prepared under my direction or supervision in accordance with a system designed to assure that qualified personnel properly gathered and evaluated the information submitted. Based on my inquiry of the person or persons who manage the system, or those persons directly responsible for gathering the information, the information submitted is, to the best of my knowledge and belief, true, accurate and complete. I am aware that there are significant penalties for submitting false information, including the possibility of fine and imprisonment for knowing violations.

I further certify that I understand when coverage is terminated the facility is no longer authorized to discharge storm water associated with industrial activity under this general permit. I understand that discharging pollutants in storm water associated with industrial activity to waters of the state without NPDES coverage is in violation of state law.

Dena Walker  
Signature

02/16/14  
Date

Dena Walker  
Printed Name<sup>1</sup>

General Manager  
Title

<sup>1</sup>This form shall be signed according to ACT14, T-9 of the General Permit, as follows:

- For a corporation, by a responsible corporate officer.
- For a partnership, by a general partner.
- For a sole proprietorship, by the proprietor.
- For a municipal, state or other public facility, by principal executive officer, mayor, or ranking elected official.

After signing please mail to: Chief, Environmental Permits Division,  
MS Department of Environmental Quality, Office of Pollution Control  
P.O. Box 2261  
Jackson, Mississippi 39225



AECOM  
1000 Corporate Centre Drive  
Suite 250  
Franklin, TN 37067  
www.aecom.com

615.771.2480 tel  
615.771.2459 fax

Philip Morris  
Chief, Environmental Permit Division  
MS Department of Environmental Quality, Office of Pollution Control  
P.O. Box 2261  
Jackson, Mississippi

**RE: XPO Logistics – MDEQ Baseline Storm Water General Permit Re-Coverage Form  
MDEQ Baseline General NPDES Coverage No. MSR001921**

Mr. Morris,

Please find enclosed the signed Mississippi Department of Environmental Quality's Baseline Storm Water General Permit Re-Coverage Form for XPO Logistics, Olive Branch, MS, NPDES Permit No. MSR001921.

XPO Logistics has also enclosed two figures. Figure #1 is an USGS Quad Map showing location of the facility and Figure #2 is a Site Map of the facility.

Please feel free to contact at 931.619.1611 or [phil.rector@aecom.com](mailto:phil.rector@aecom.com) if you have any questions concerning this form.


Sincerely,

Phil Rector  
AECOM  
Senior Project Environmental Scientist

CC: Dena Walker XPO Drayage, Terminal General Manager

**RECEIVED**  
**FEB 23 2016**  
Dept. of Environmental Quality



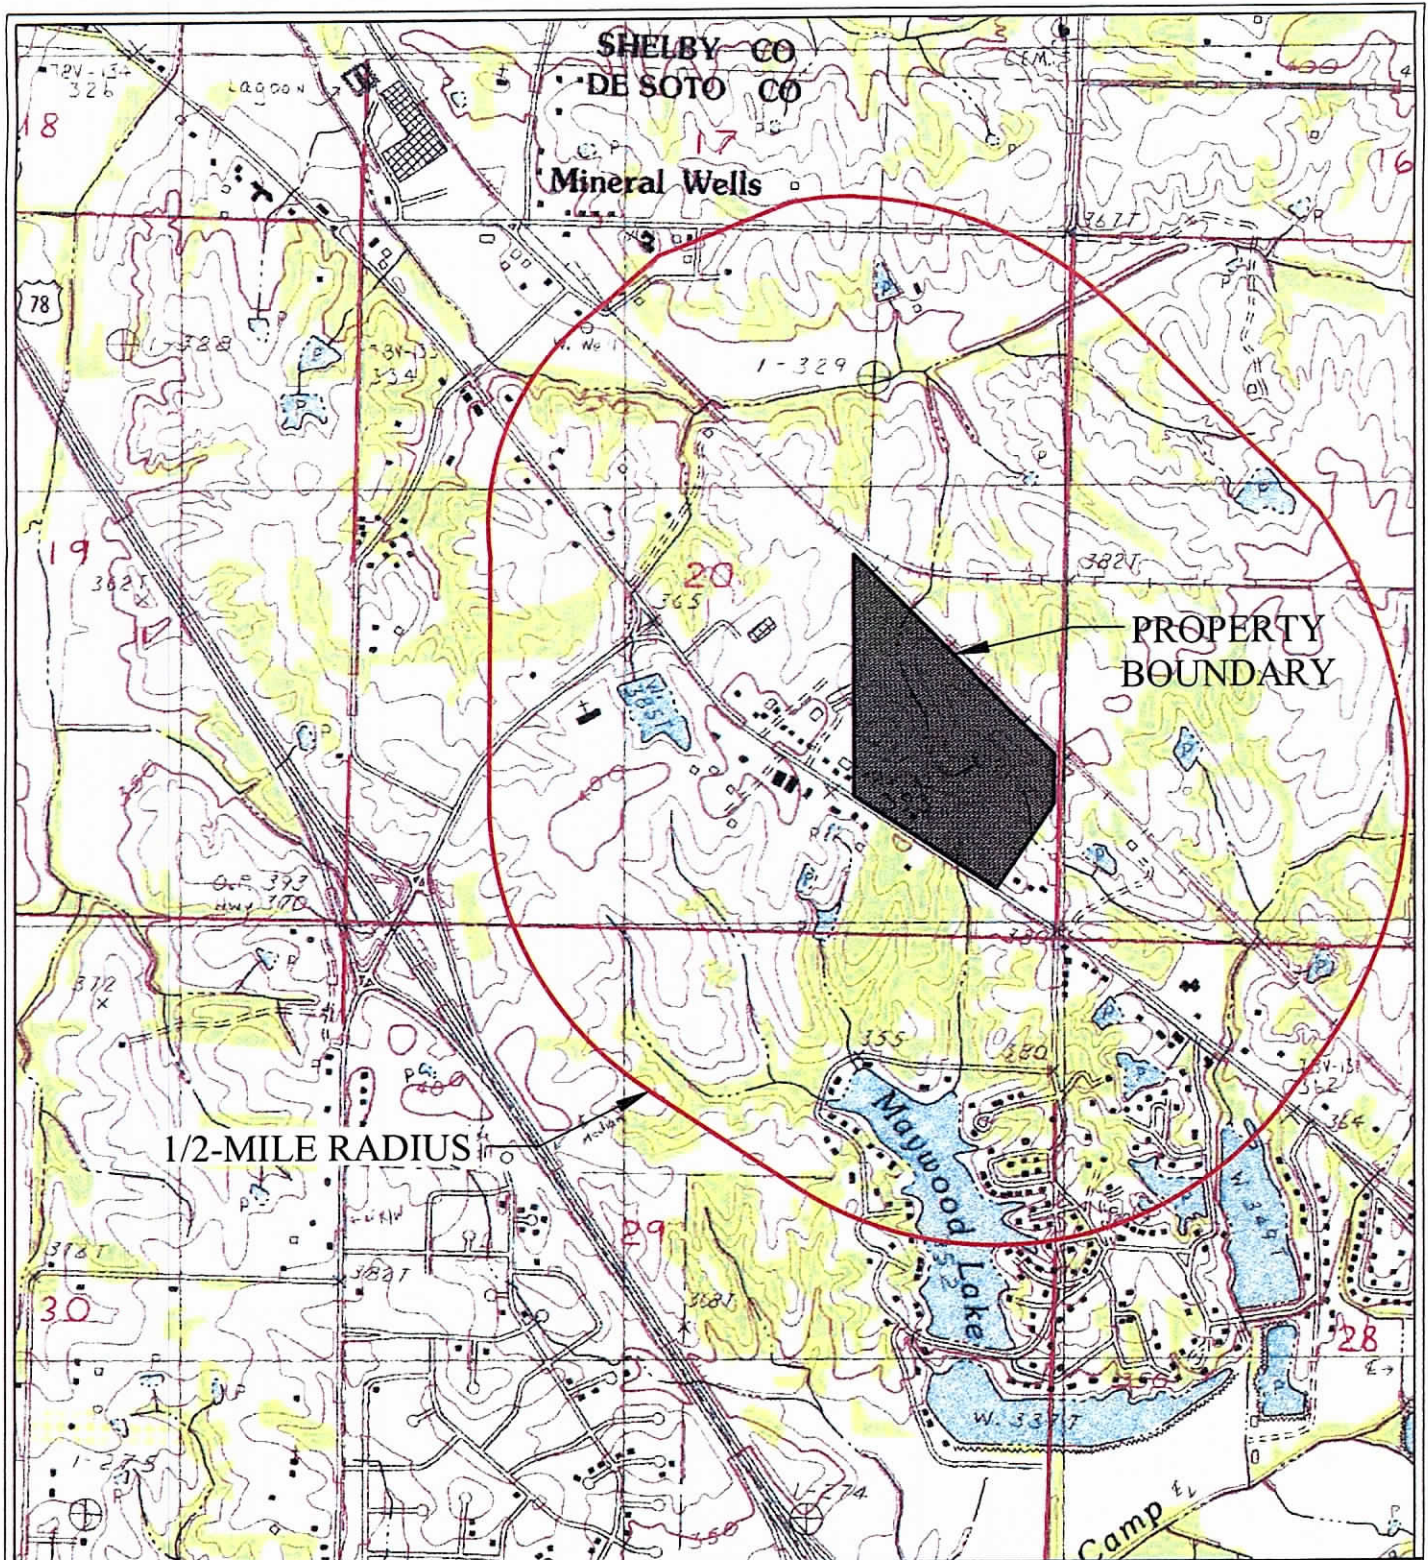

USGS QUAD MAP  
OLIVE BRANCH, MS  
SCALE 1:24000

XPO LOGISTICS MEMPHIS

7762 Hwy. 78  
Olive Branch, MS

Date: 2/10/16

Project No. 2050028.00002

Drawn By: MRM

Checked By: PQR






**AECOM**

AECOM  
1000 Corporate Centre Drive, Suite 250  
Franklin, TN 37067

Figure 1  
SITE LOCATION MAP





<div><div>LEGEND</div><div><div></div>Stormwater Inlet</div><div><div></div>Stormwater Pipe</div><div><div></div>Direction of Flow</div><div><div></div>Property Boundary</div></div>	<div><div>50050100200400 FT</div><div></div><div>Scale</div></div>	<div>SPILL PREVENTION, CONTROL AND COUNTERMEASURES PLAN</div>	<div><div>XPO LOGISTICS MEMPHIS</div><div>7762 Hwy. 78</div><div>Olive Branch, MS</div></div> <div><div><div>Date: 2/15/16</div><div>Project No. 60402288</div></div><div><div>Drawn By: MRM</div><div>Checked By: PQM</div></div></div> <div><div><div>AECOM</div><div>1000 Corporate Centre Drive, Suite 250</div><div>Franklin, TN 37067</div></div></div>	<div>Figure 2</div> <div>SITE PLAN</div>
--	---	---	---	--