AI: 81025

Rec'd via email: 02/12/2024





MAJOR MODIFICATION FORM FOR LARGE CONSTRUCTION GENERAL PERMIT


Coverage No. MSR10 __ _ _ County ____


	INSTRUCTIONS			1
Coverage recipients shall notify the Mississippi Departmen activities (check all that apply). This form should be subm USGS topographic map, Corps of Engineers Section 404 doc SWPPP details have been developed and are being "Footprint" identified in the original LCNOI is pr	itted with a modified Storm Water F umentation and wastewater collection submitted for MDEQ review for su	Pollution Prevention and treatment in	on Plan (SWP) formation, as	PP), updated appropriate.
<u> </u>				
This form must be signed by the current coverage recipient of new phases of existing subdivisions must apply for separ Coverage recipients are authorized to discharge storm wa phases, under the conditions of the General Permit, only up such as changes of erosion and sediment controls used, must	rate permit coverage through the su ter associated with proposed expan- on receipt of written notification of a	bmittal of a new on sions of existing supproval by MDEO	complete LCN ubdivisions or <u>0</u> . All other m	OI package. subsequent odifications,
ALL INFORMATION MUST BE	COMPLETED (indicate "N/A" who	ere not applicable))	
CURRENT COVER	AGE RECIPIENT INFORM	ATION		
COVERAGE RECIPIENT CONTACT NAME:		PHONE #	()	
COMPANY NAME:				
STREET OR P.O. BOX:				
CITY: STAT	E: ZIP:	_E-MAIL:		
IS THE APPLICANT DIFFERENT FROM THE CUR	RENT COVERAGE HOLDER?	YES	NO	
PREPARER/CONSULTANT CONTACT NAME:		PHONE #	()	
COMPANY NAME:				
STREET OR P.O. BOX:				
CITY: STATE:				
MAY MDEQ CORRESPOND DIRECTLY WITH TH THE PROPOSED PROJECT / MODIFICATION?	E PREPARER / CONSULTANT I	REGARDING	YES	NO
SIT	E INFORMATION			
PROJECT NAME:				
CITY:	TRIBAL LAND ID (N/A If not appli		_	
Latitude / Longitude Collected at Project Entrance		/		
LATITUDE: degrees minutes seconds		minutes	seconds	
LAT & LONG COLLECTION METHOD (e.g., GPS,				
REDUCTION IN ACREAGE:	ADDITIONAL ACREAGE			
TOTAL PROJECT ACREAGE: ESTIMATED CONSTRUCTION END DATE:				

	ROUTING, FILLING OR CROSSINGS, contact the U.S. Army Corps of E			□ NO irements.)
IF THE PROJECT IS BE DISPOSED? Checl	A SUBDIVISION OR A COMMERO k one of the following and attach the	CIAL DEVELOPMENT, HOW pertinent documents.	WILL SANITA	RY SEWAGE
"Information Regard Jackson, Pearl River an will accept written ac	or Commercial System. Please attach pling Proposed Wastewater Projects" for d Stone Counties. If the plans and specificknowledgement from official(s) responsed project can and will be transpo	m or approval from County Utility fications cannot be provided at the asible for wastewater collection a	Authority in Hancoone time of LCNOI sand treatment that t	ck, Harrison, submittal, MDEQ he flows
☐ Collection and Treats MDEQ or indicate th	ment System will be Constructed. Pleas the date the application was submitted to	e attach a copy of the cover of the MDEQ (Date:	ne NPDES discharg	ge permit from
Acceptance from the	astewater Disposal Systems for Subdivi Mississippi State Department of Healtl apport individual onsite wastewater disp	n or certification from a registere		
installing a central se concerning the feasib a copy of the Letter of	astewater Disposal Systems for Subdiving wage collection and treatment system roulity study must be attached. If a central General Acceptance from the State Dated lots should support individual onsit	nust be made by MDEQ. A cop al collection and wastewater syst epartment of Health or certificat	y of the response frem is not feasible,	om MDEQ then please attach
INDICATE ANY LOC	CAL STORM WATER ORDINANCE	WITH WHICH THE PROJE	CT MUST COMI	PLY:
NEADEST NAMED D	ECEIVING STREAM:			
IS RECEIVING STRE BODIES? (The 303(d)	AM ON MISSISSIPPI'S 303(d) LIS list of impaired waters and TMDL stos://www.mdeq.ms.gov/water/surface	Γ OF IMPAIRED WATER ream segments may be found o	□YES	□ NO
HAS A TMDL BEEN	ESTABLISHED FOR THE RECEIV	ING STREAM SEGMENT?	□YES	□ NO
with a system designed to inquiry of the person or I information submitted is,	law that this document and all attachm assure that qualified personnel proper persons who manage the system, or the to the best of my knowledge and belie lse information, including the possibilit	ly gathered and evaluated the in nose persons directly responsible f, true, accurate and complete.	nformation submitt e for gathering the I am aware that the	ed. Based on my e information, the ere are significant
Brian Signature (must be signed	by coverage recipient)	Date		
Printed Name		Title		
Please submit this form to	Chief, Environmental Permits Division Office of Pollution Control MS Department of Environmental Qu P.O. Box 2261 Jackson, Mississippi 39225			
Electronically:	https://www.mdeq.ms.gov/construction	on-stormwater/		

 

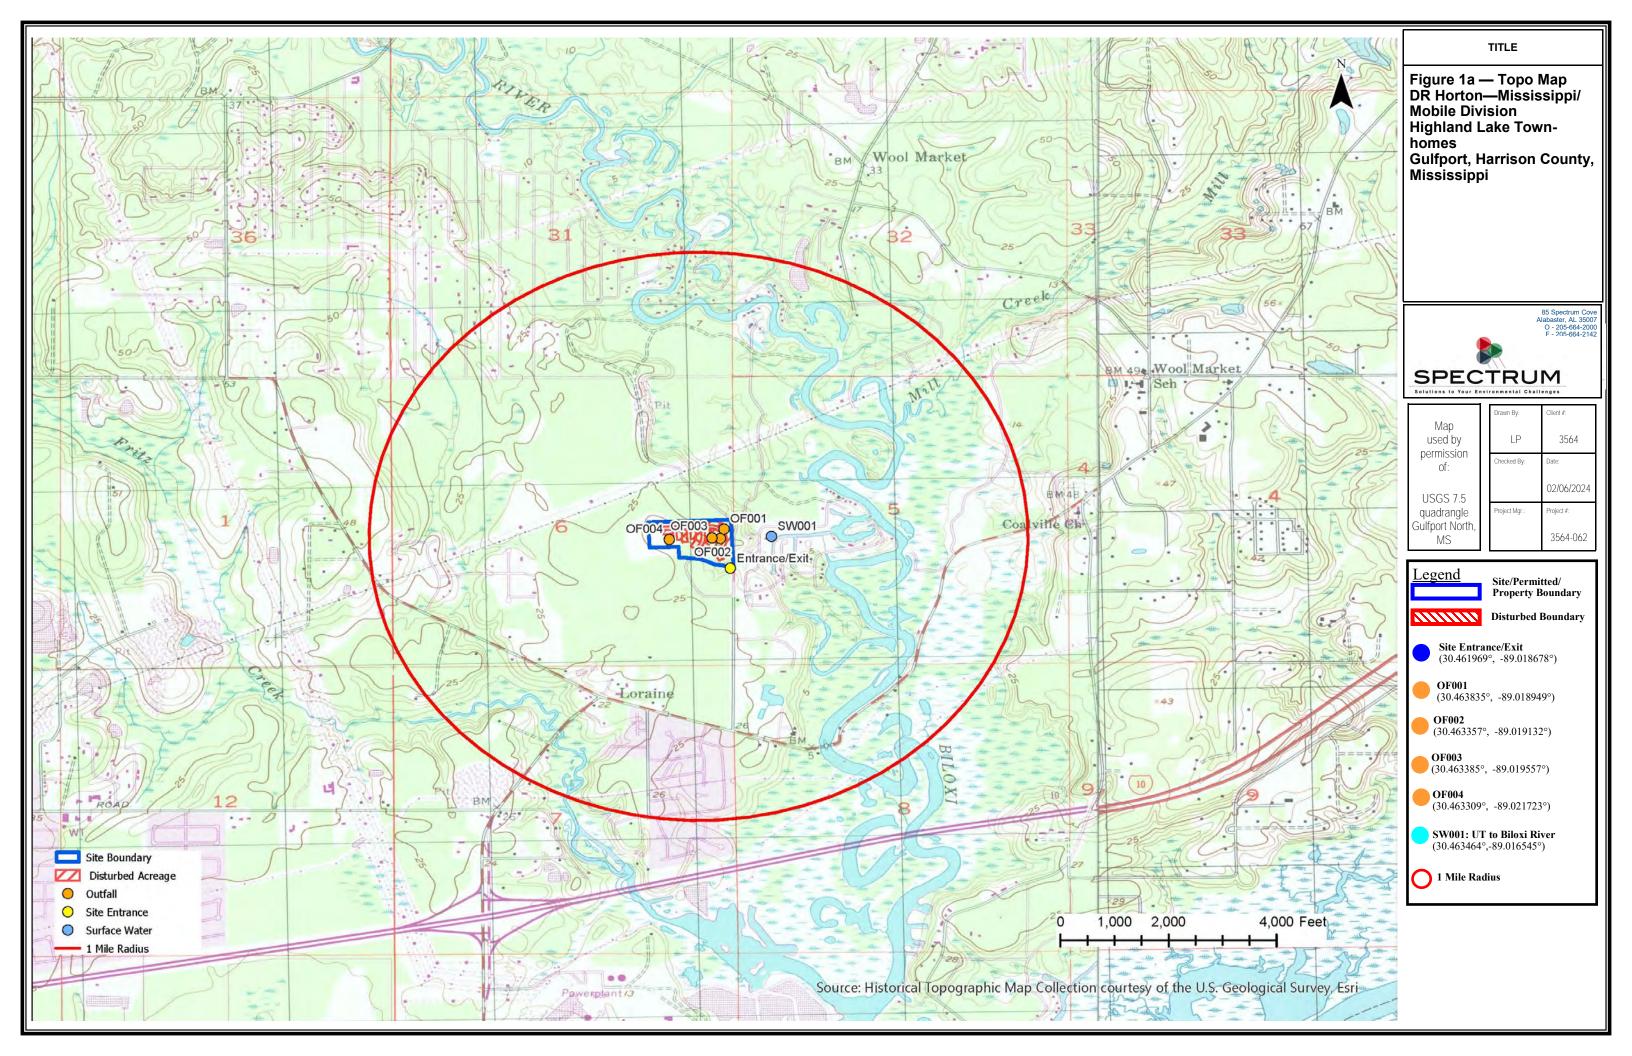

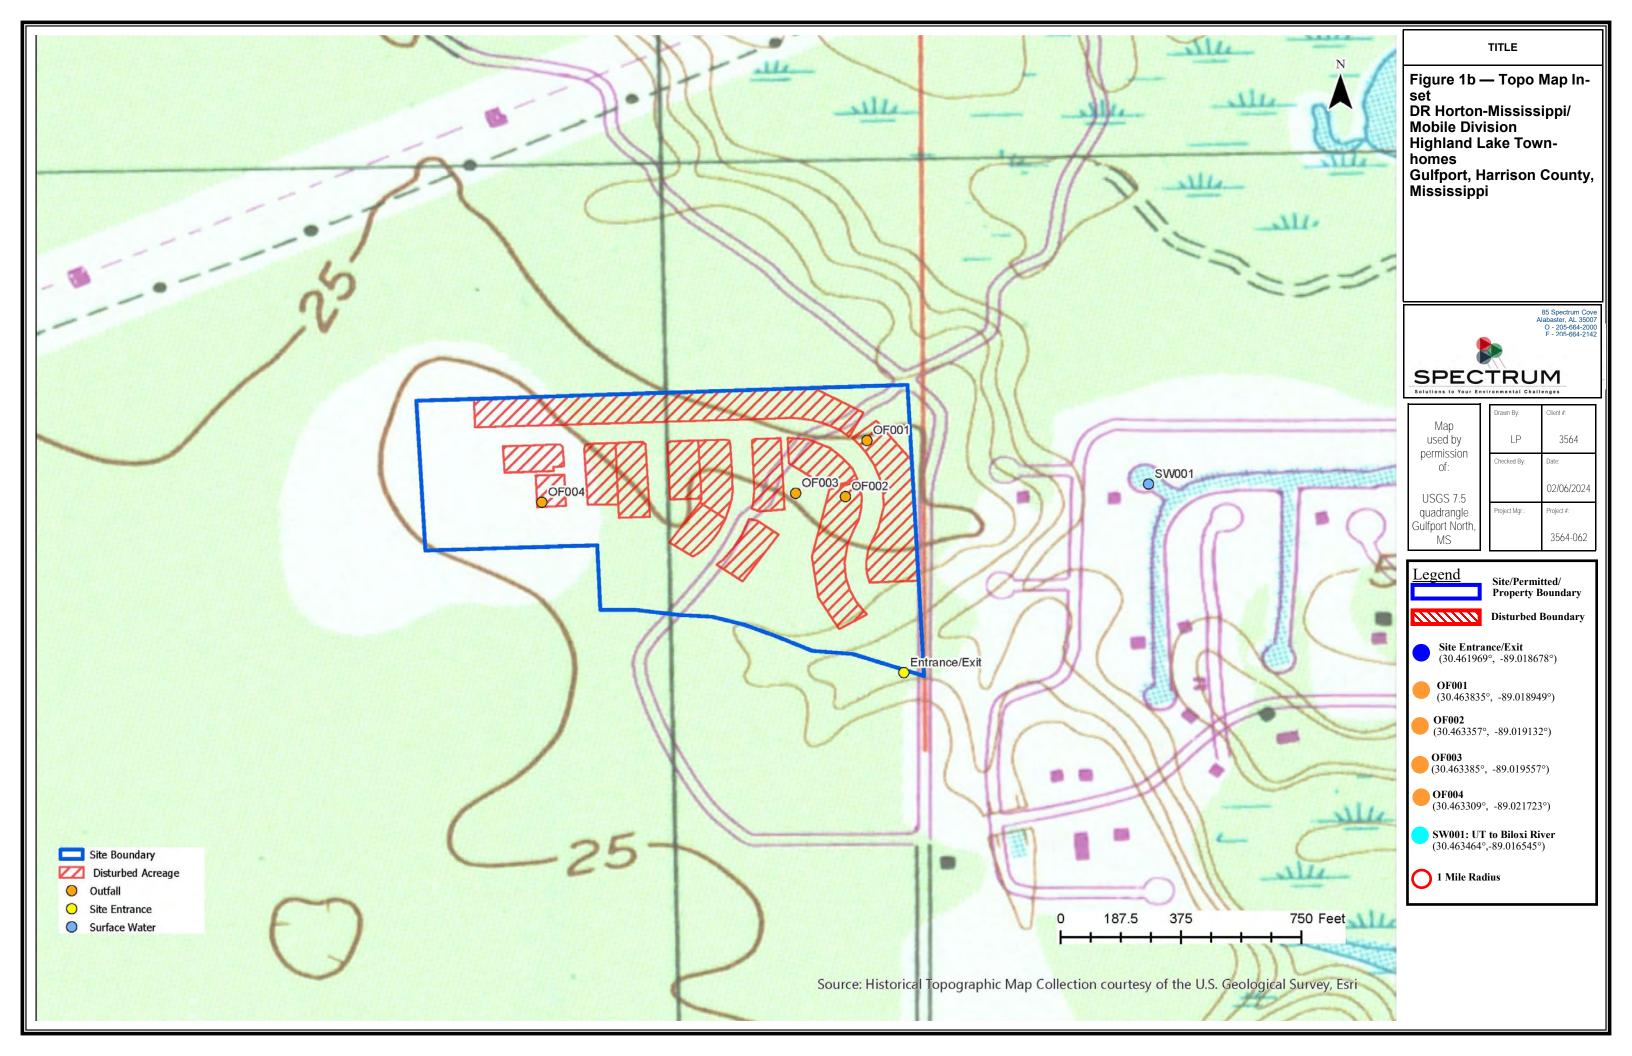


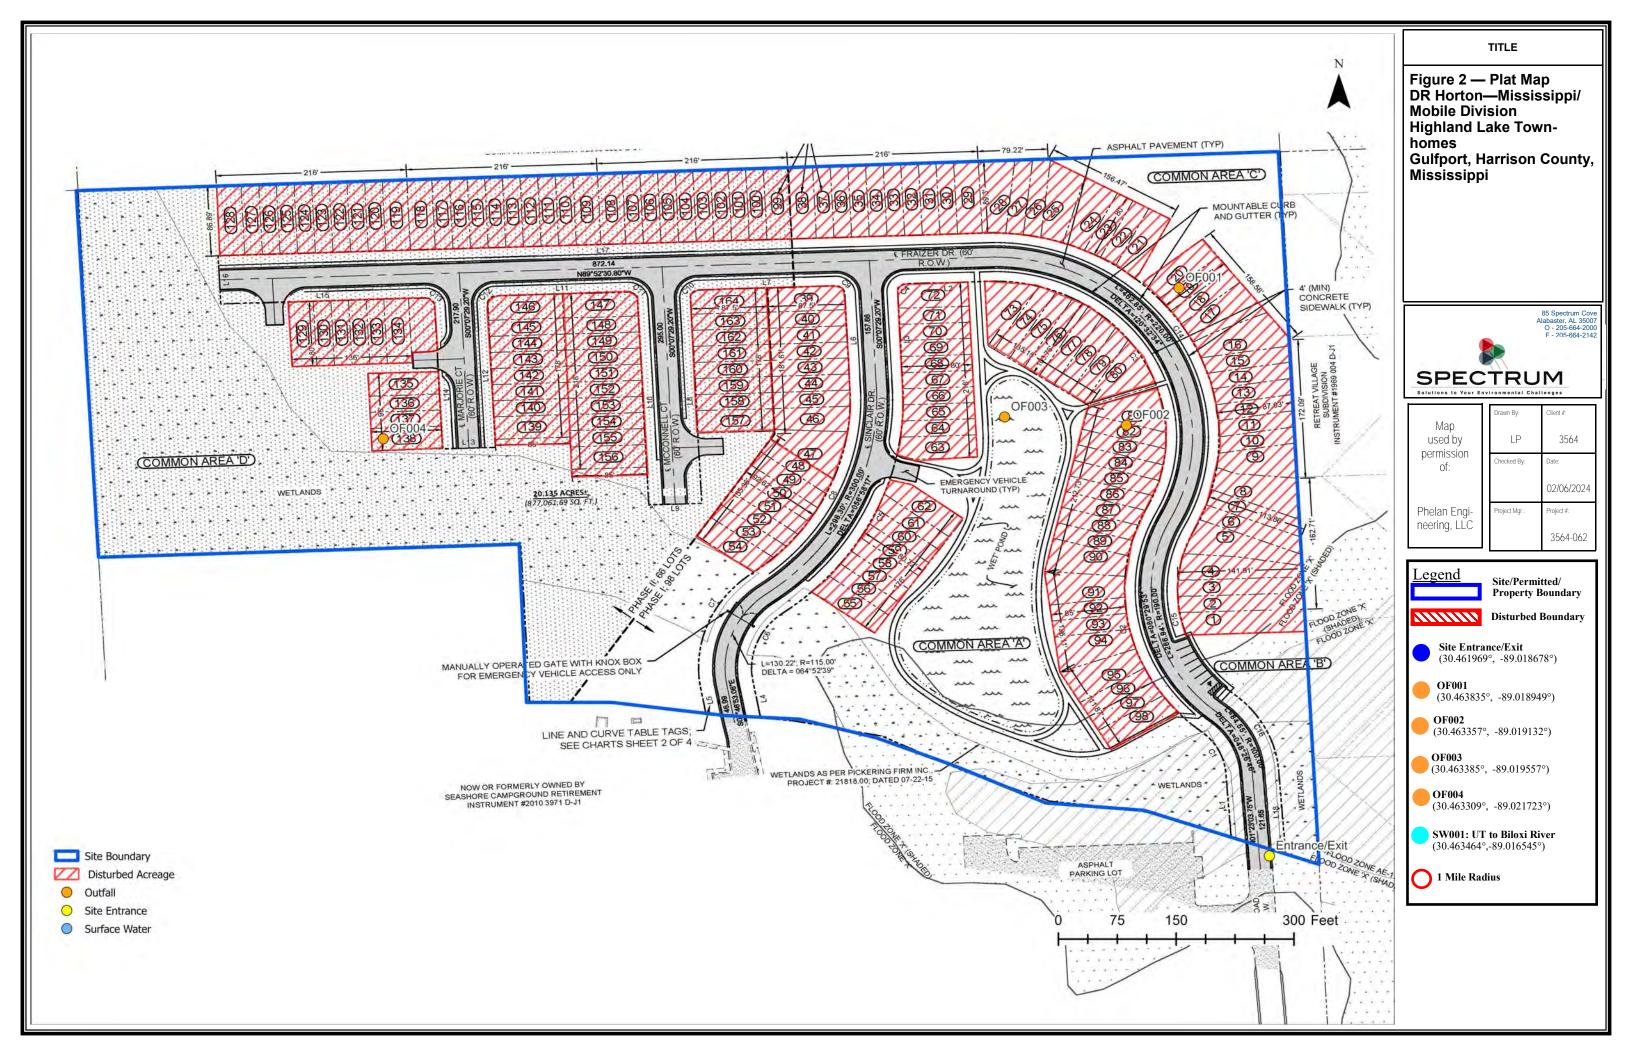








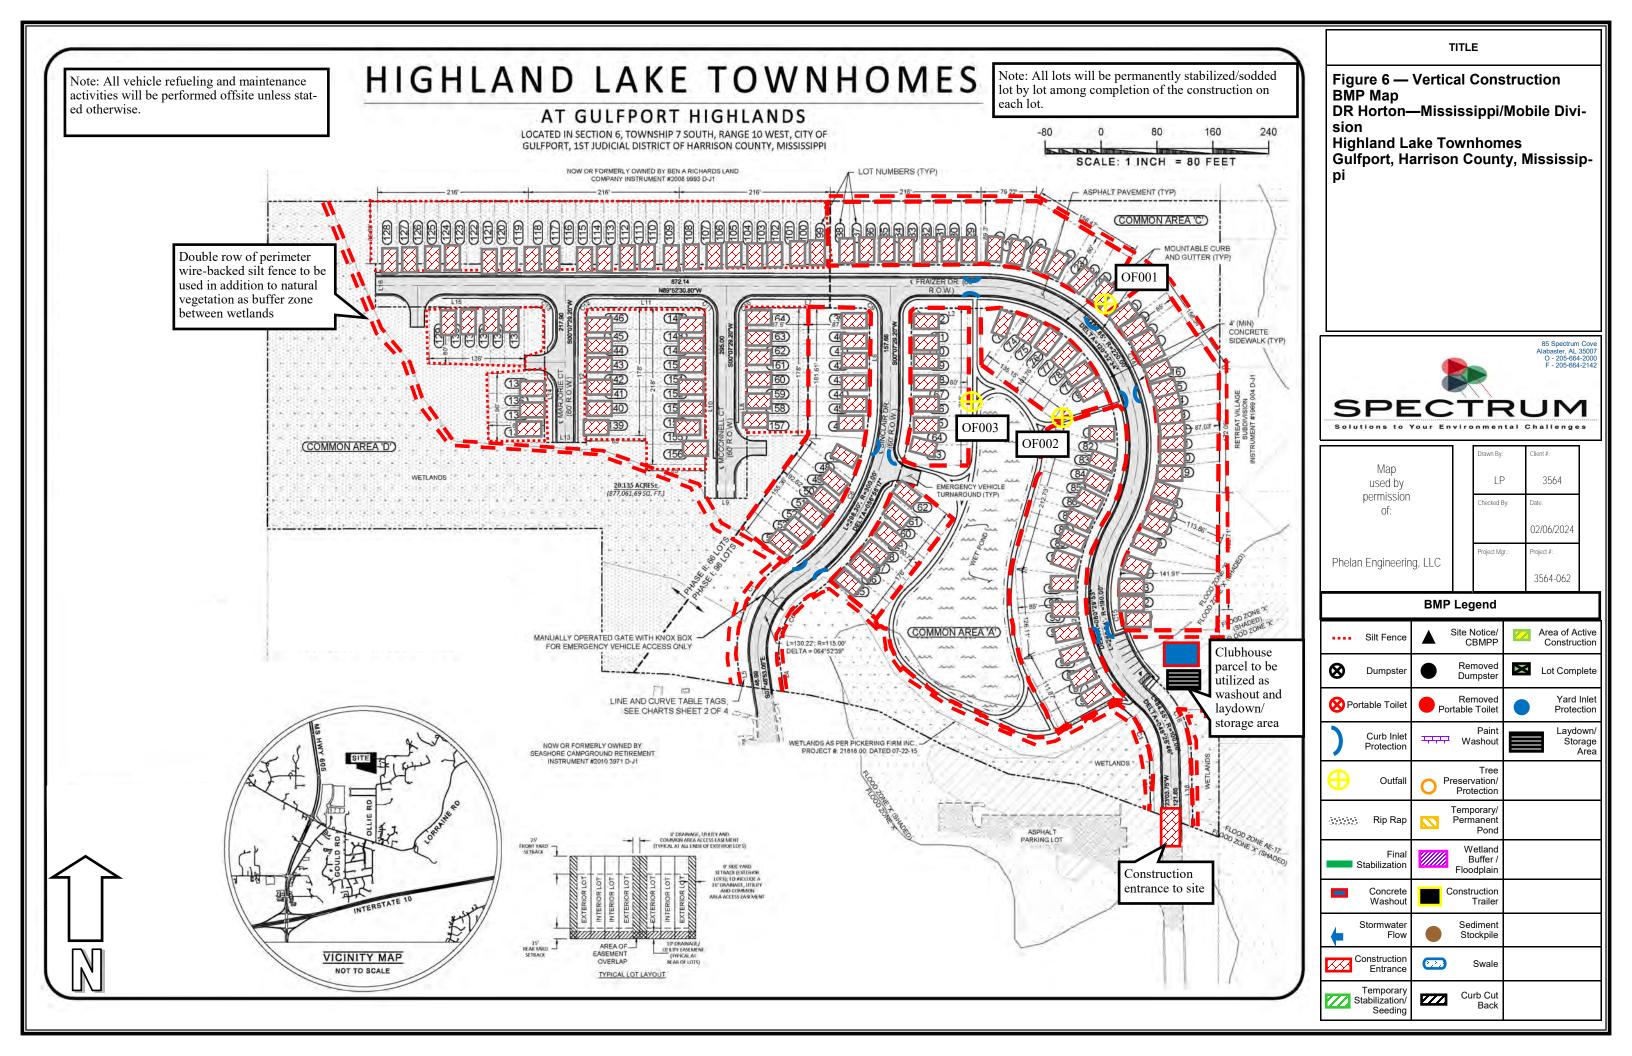

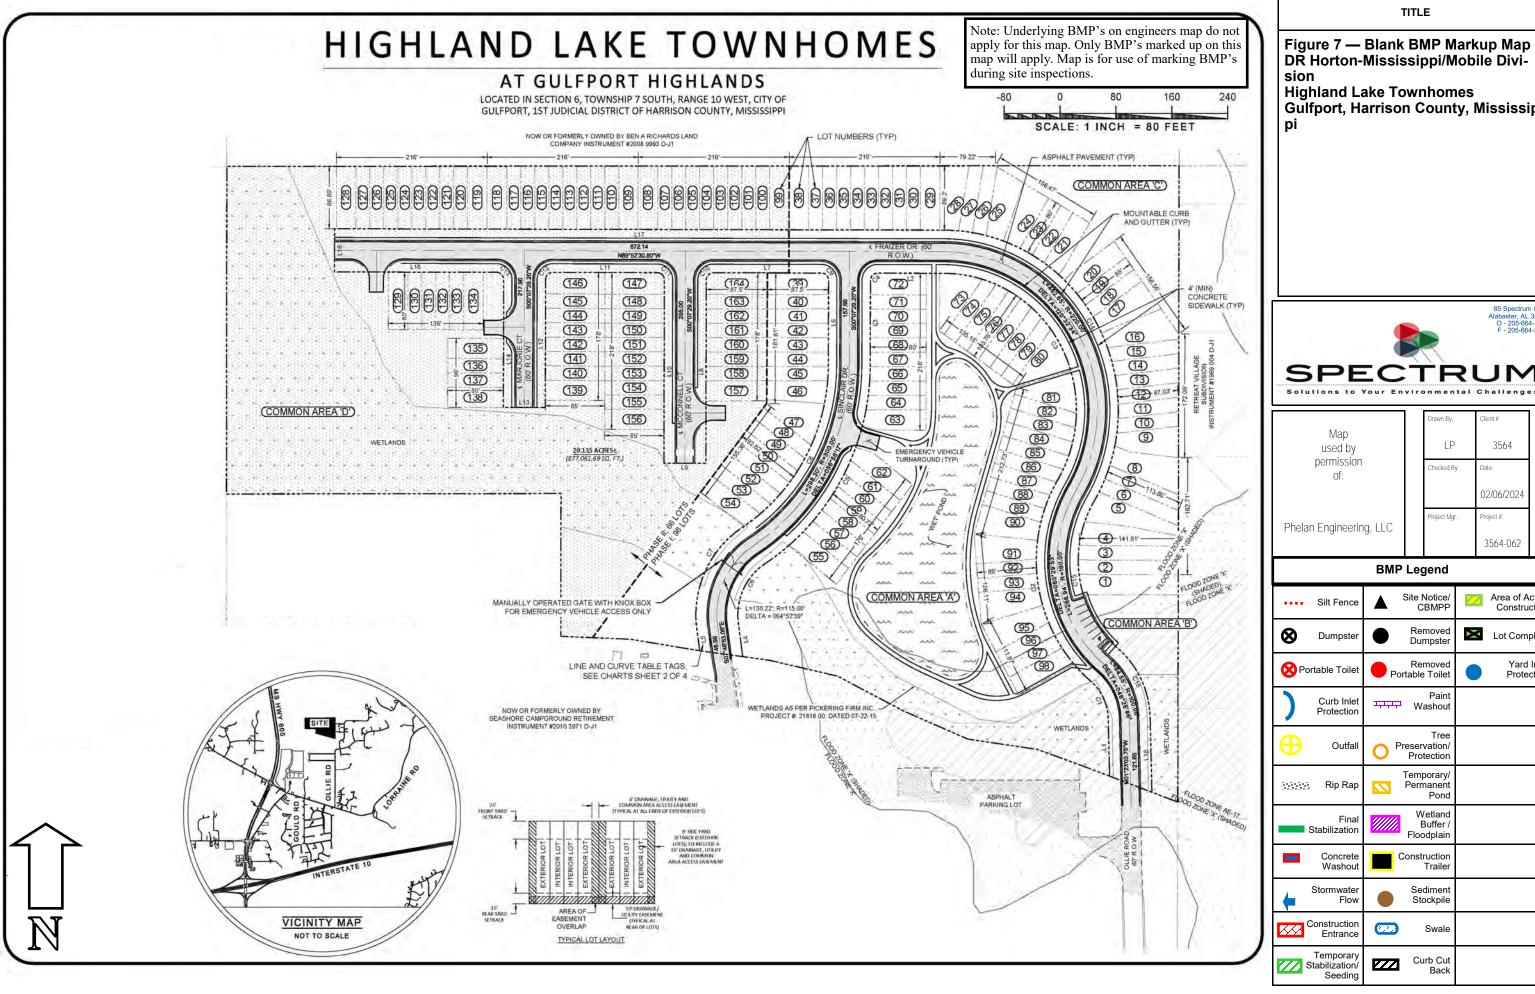



DR Horton-Mississippi/Mobile Divi-Gulfport, Harrison County, Mississip-



		Drawn By:	Client #:
Map used by permission of:		LP	3564
		Checked By:	Date:
			02/06/2024
Phelan Engineering, LLC		Project Mgr.:	Project #:
			3564-062

Phelan Engineerin	g, LLC			3564-062	
BMP Legend					
Silt Fence		Notice/ CBMPP	Area of Active Construction		
Dumpster		emoved umpster	Lot Complete		
Portable Toilet		emoved le Toilet	Yard Inle		
Curb Inlet Protection	тт. V	Paint Vashout			
Outfall		Tree rvation/ otection			
[interest Rip Rap		nporary/ manent Pond			
Final Stabilization		Vetland Buffer / odplain			
Concrete Washout	Cons	truction Trailer			
Stormwater Flow		ediment tockpile			
Construction	623	Swale			

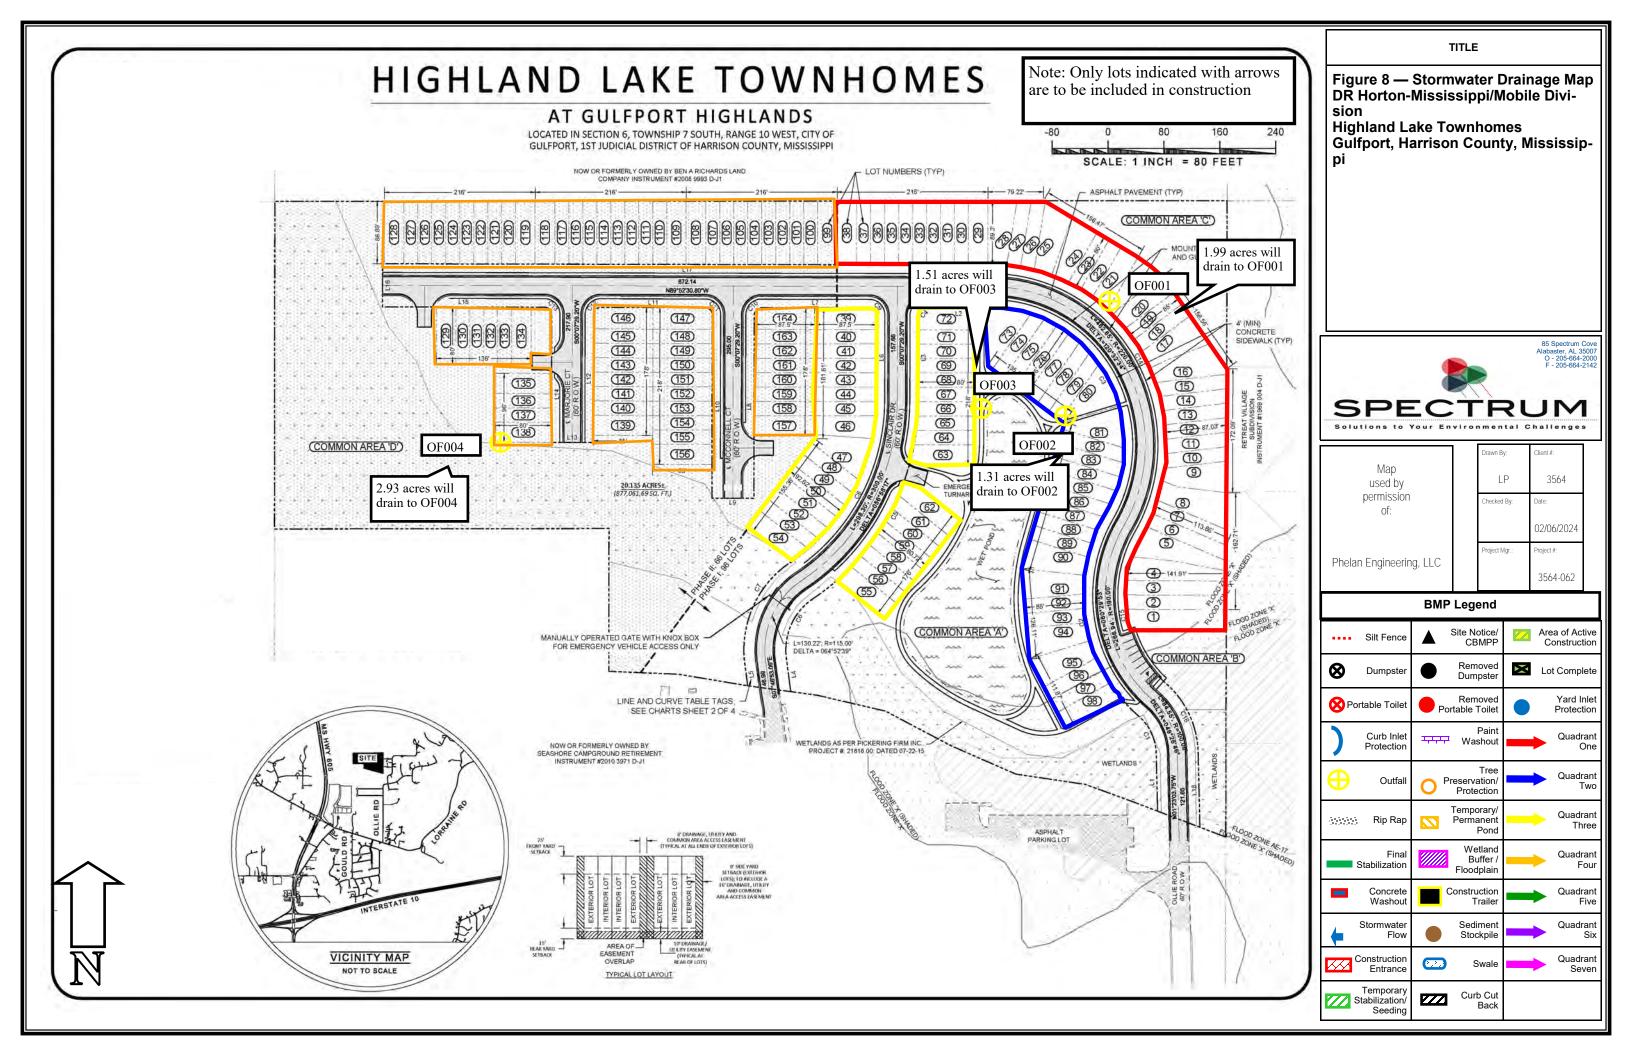

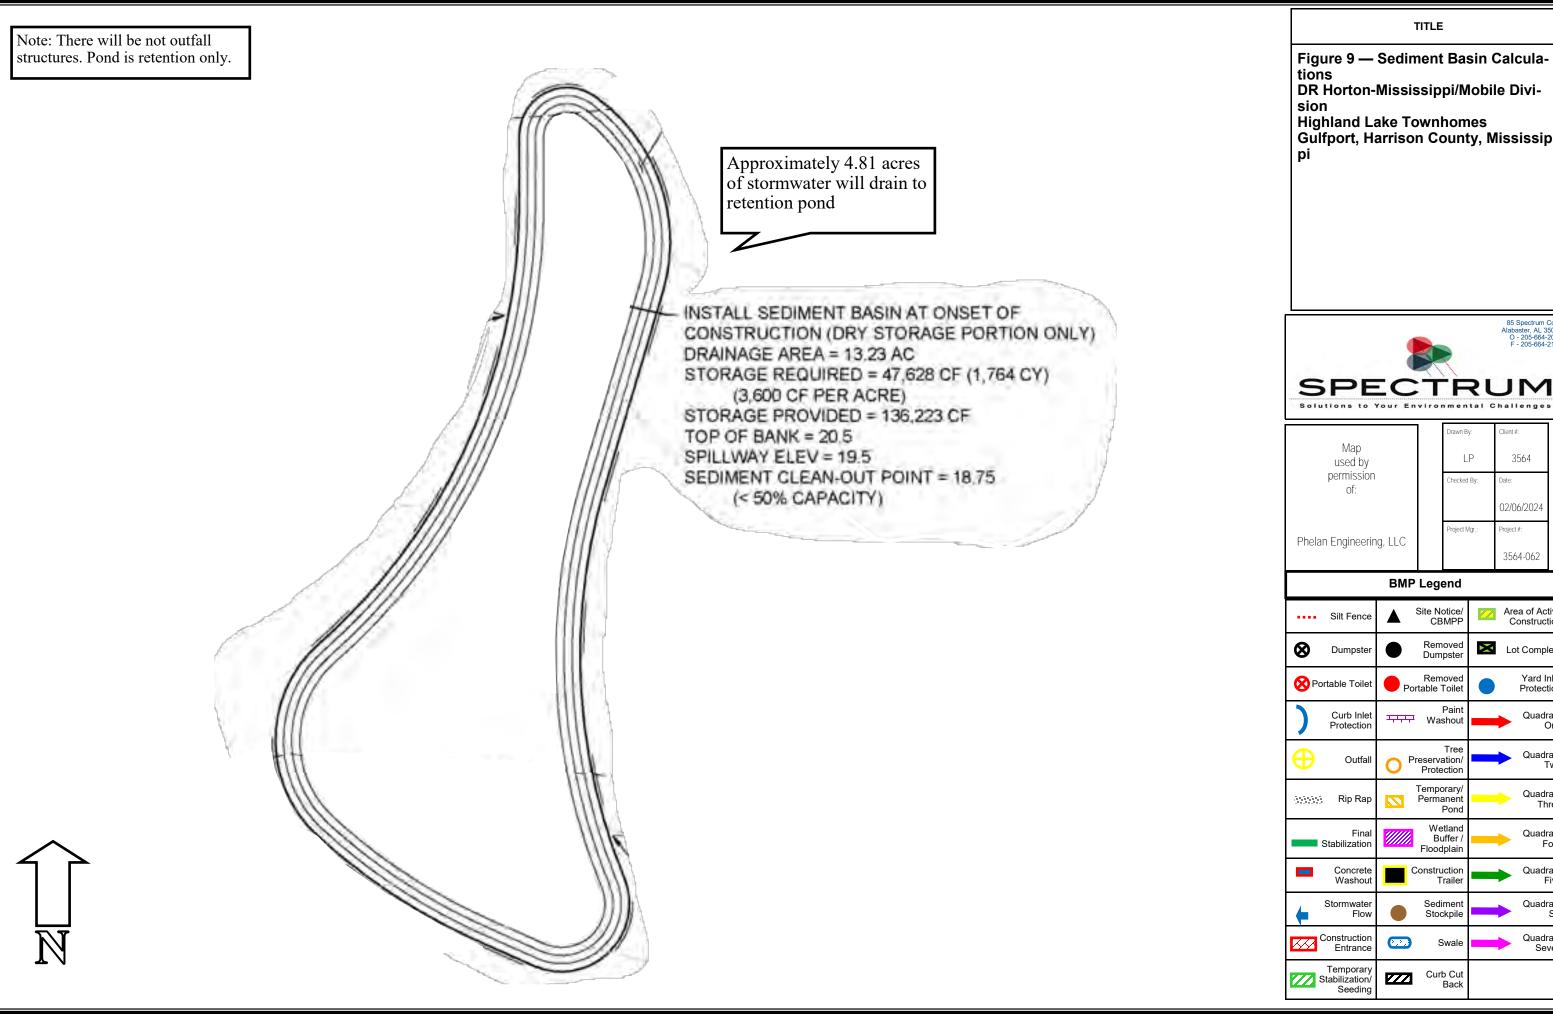


TITLE

DR Horton-Mississippi/Mobile Divi-**Highland Lake Townhomes** Gulfport, Harrison County, Mississip-



3564 02/06/2024 3564-062

BMP Legend Site Notice/ CBMPP Area of Active
Construction Lot Complete Removed Portable Toilet Yard Inlet Protection Quadrant Washout Washout Quadrant Preservation/ Temporary/ Quadrant Wetland Quadrant Floodplair Quadrant Construction Sediment Quadrant Stockpile Quadrant

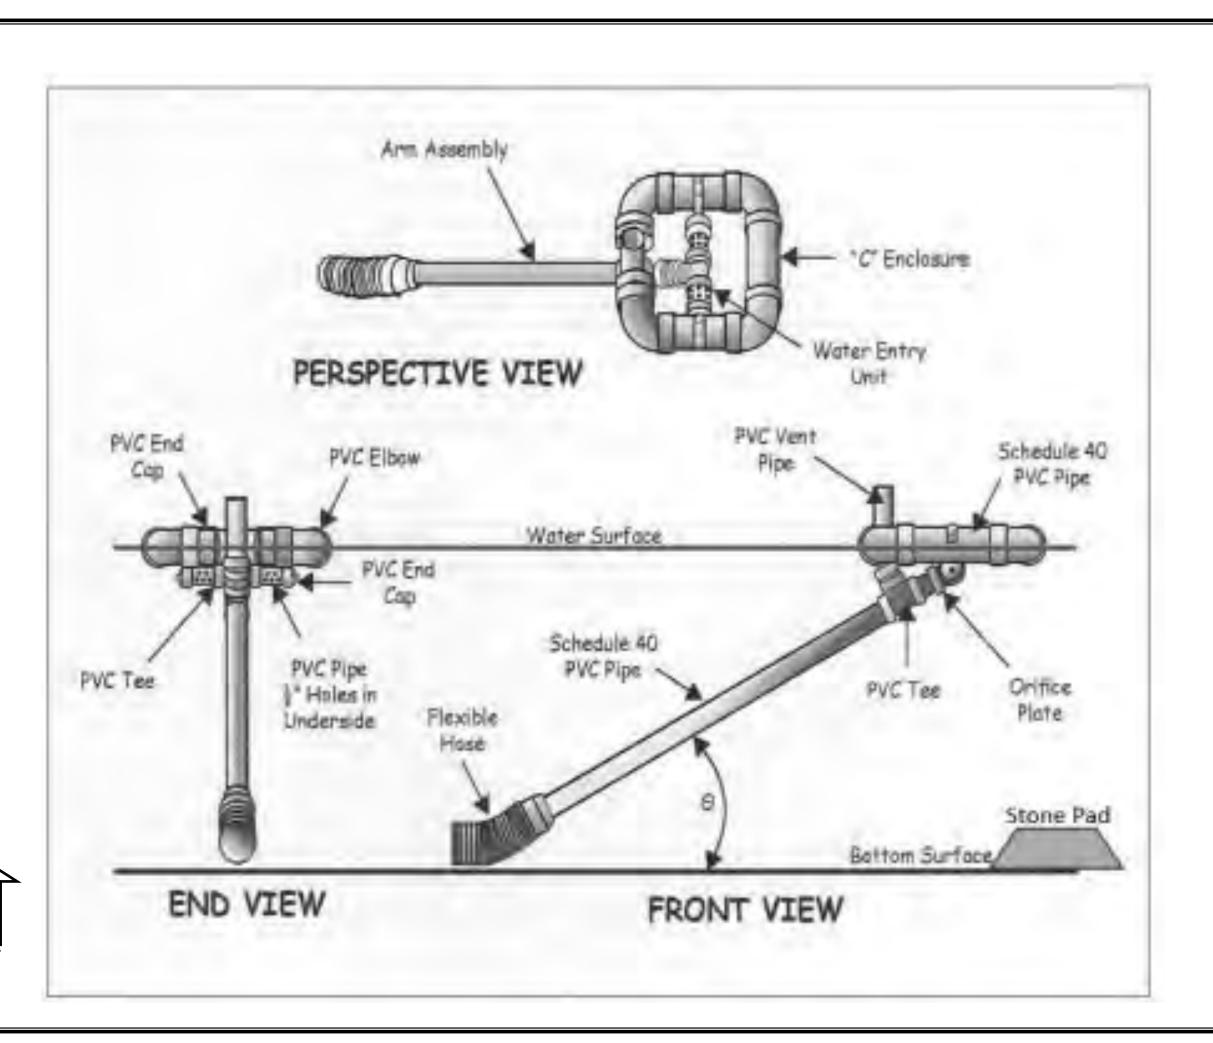

TITLE

Figure 9 — Skimmer Diagram DR Horton-Mississippi/Mobile Division Highland Lake Townhomes Gulfport, Harrison County, Mississippi



Map used by permission of:

Drawn By: Client #:

LP 3564

Checked By: Date:

02/06/2024

Project Mgr.: Project #:

		0001 002			
	BMP Legend				
Silt Fence	Site Notice/ CBMPP	Area of Active Construction			
O Dumpster	Removed Dumpster	Lot Complete			
Portable Toilet	Removed Portable Toilet	Yard Inlet Protection			
Curb Inlet Protection	Paint Washout	Quadrant One			
Outfall	Tree Preservation/ Protection	Quadrant Two			
Rip Rap	Temporary/ Permanent Pond	Quadrant Three			
Final Stabilization	Wetland Buffer / Floodplain	Quadrant Four			
Concrete Washout	Construction Trailer	Quadrant Five			
Stormwater Flow	Sediment Stockpile	Quadrant Six			
Construction Entrance	Swale	Quadrant Seven			
Temporary Stabilization/ Seeding	Curb Cut Back				